

WALL TYPE LEGEND	
A=	WALL TYPE
TS	= TO STRUCTURE
TD	= TO DECK
00	= HEIGHT IN INCHES
T	= THERMAL INSULATION
S	= SOUND INSULATION
1 = 1 HR. FIRE RATED ASSEMBLY	
2 = 2 HR. FIRE RATED ASSEMBLY	
WALL TYPE	A TS
INSULATION TYPE	T S
GENERAL NOTES	
A. STUDS OVER 16 LONG SHALL BE LVL.	
B. SOUND INSULATE ABOVE ALL RESTROOM CEILING.	


2 WALL TYPES
1 1/2" = 1'-0"

GENERAL NOTES


- A. PAINT ALL WALL DIFFUSERS, MECH. GRILLS, ETC. TO MATCH WALL COLOR.
- B. ALL GYPSUM BOARD SHALL BE 5/8" TYPE X FIRECODE.
- C. USE W.R. GYP. BRD. AT WET LOCATIONS.
- D. EXTERIOR DIMENSIONS ARE TO FACE OF SHEATHING. INTERIOR DIMENSIONS ARE TO FACE OF STUD OR CENTER LINE OF COLUMN, U.N.O.

KEYED NOTES


- 1 SERVICE SINK
- 2 FUTURE TENANT WALL
- 3 FIRE EXTINGUISHER
- 4 ROOF ACCESS LADDER (REF. TO 3/A7.1)

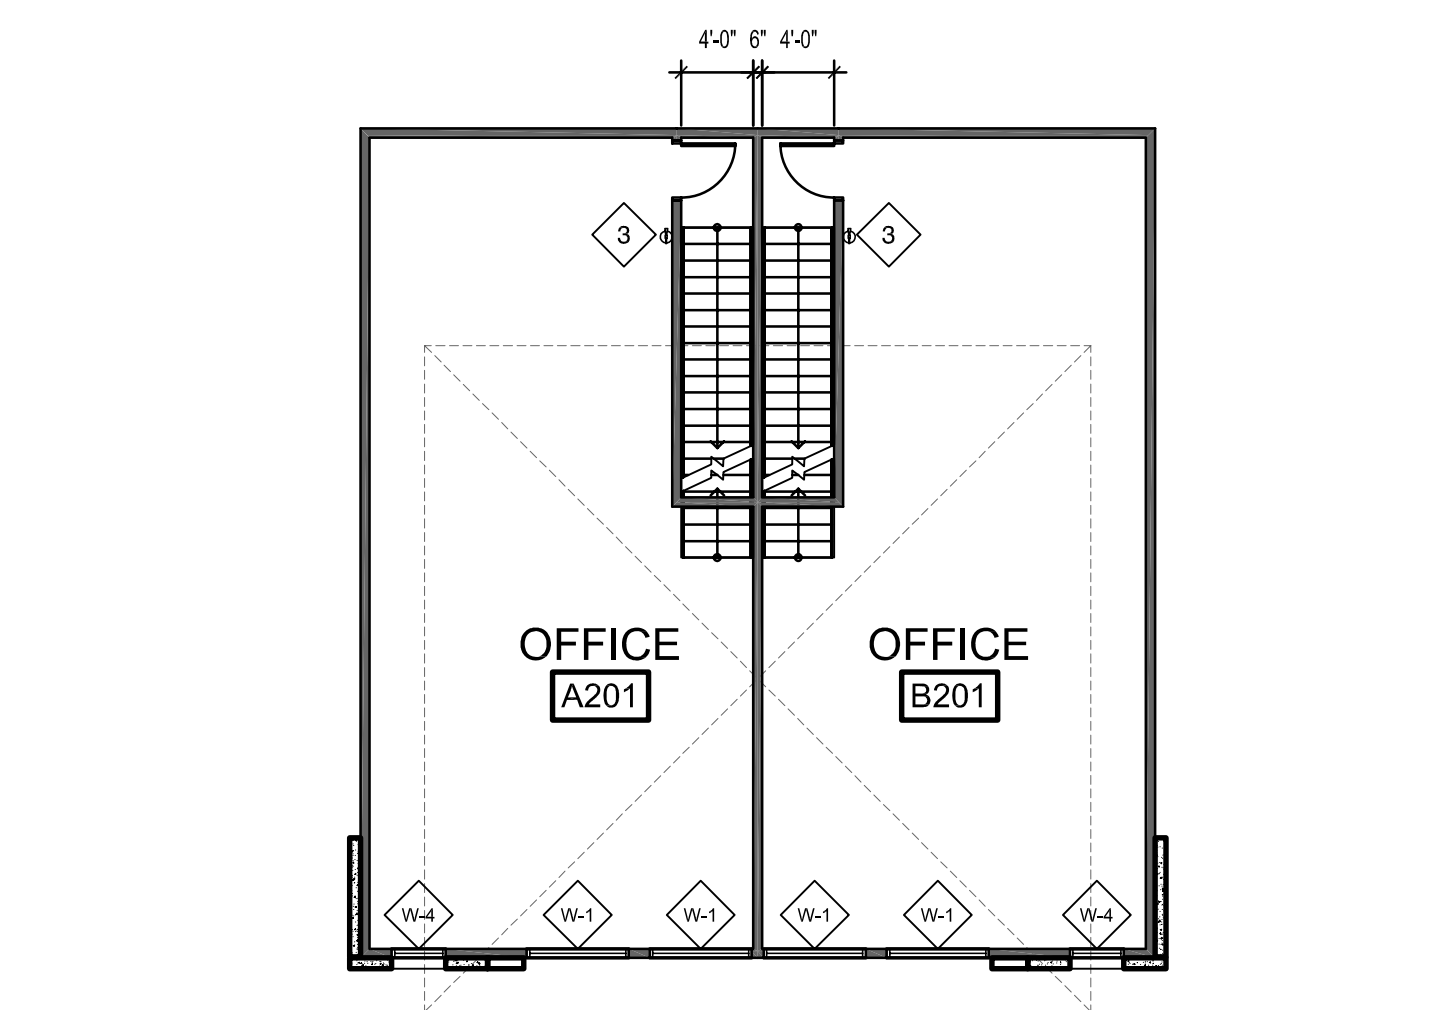

3 2nd FLOOR PLAN
3/32" = 1'-0"

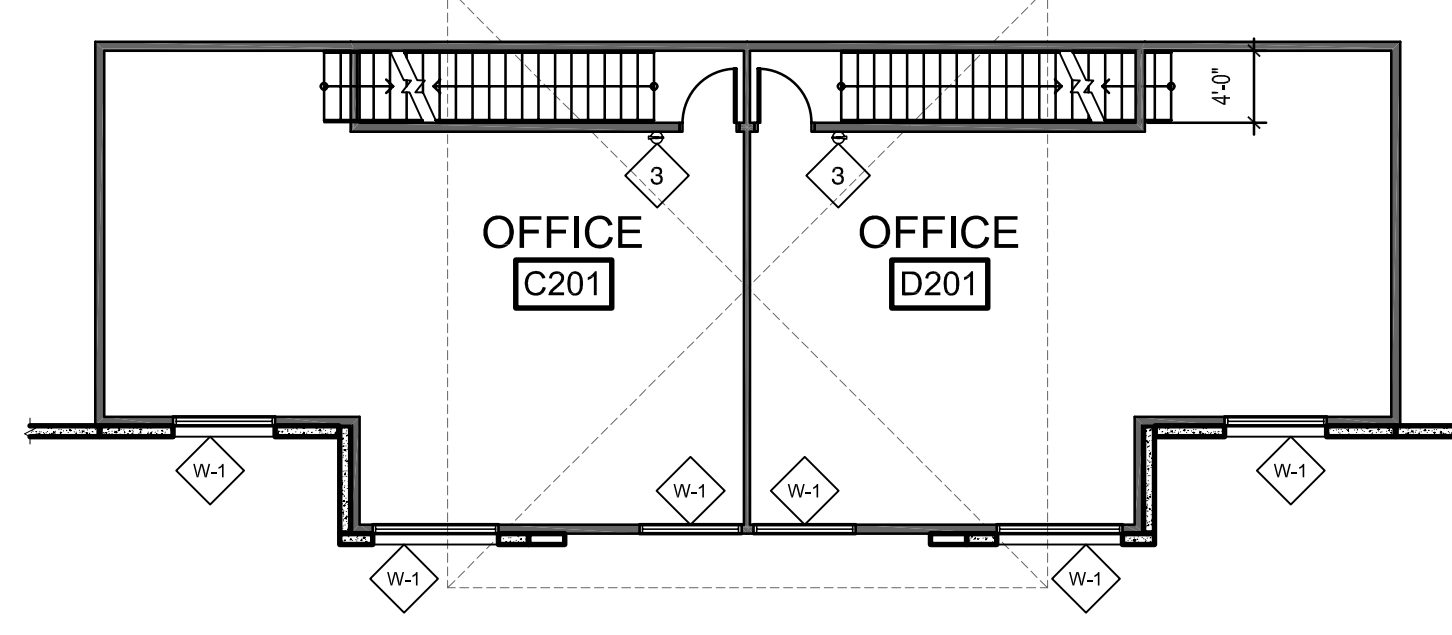

2 2nd FLOOR PLAN
3/32" = 1'-0"

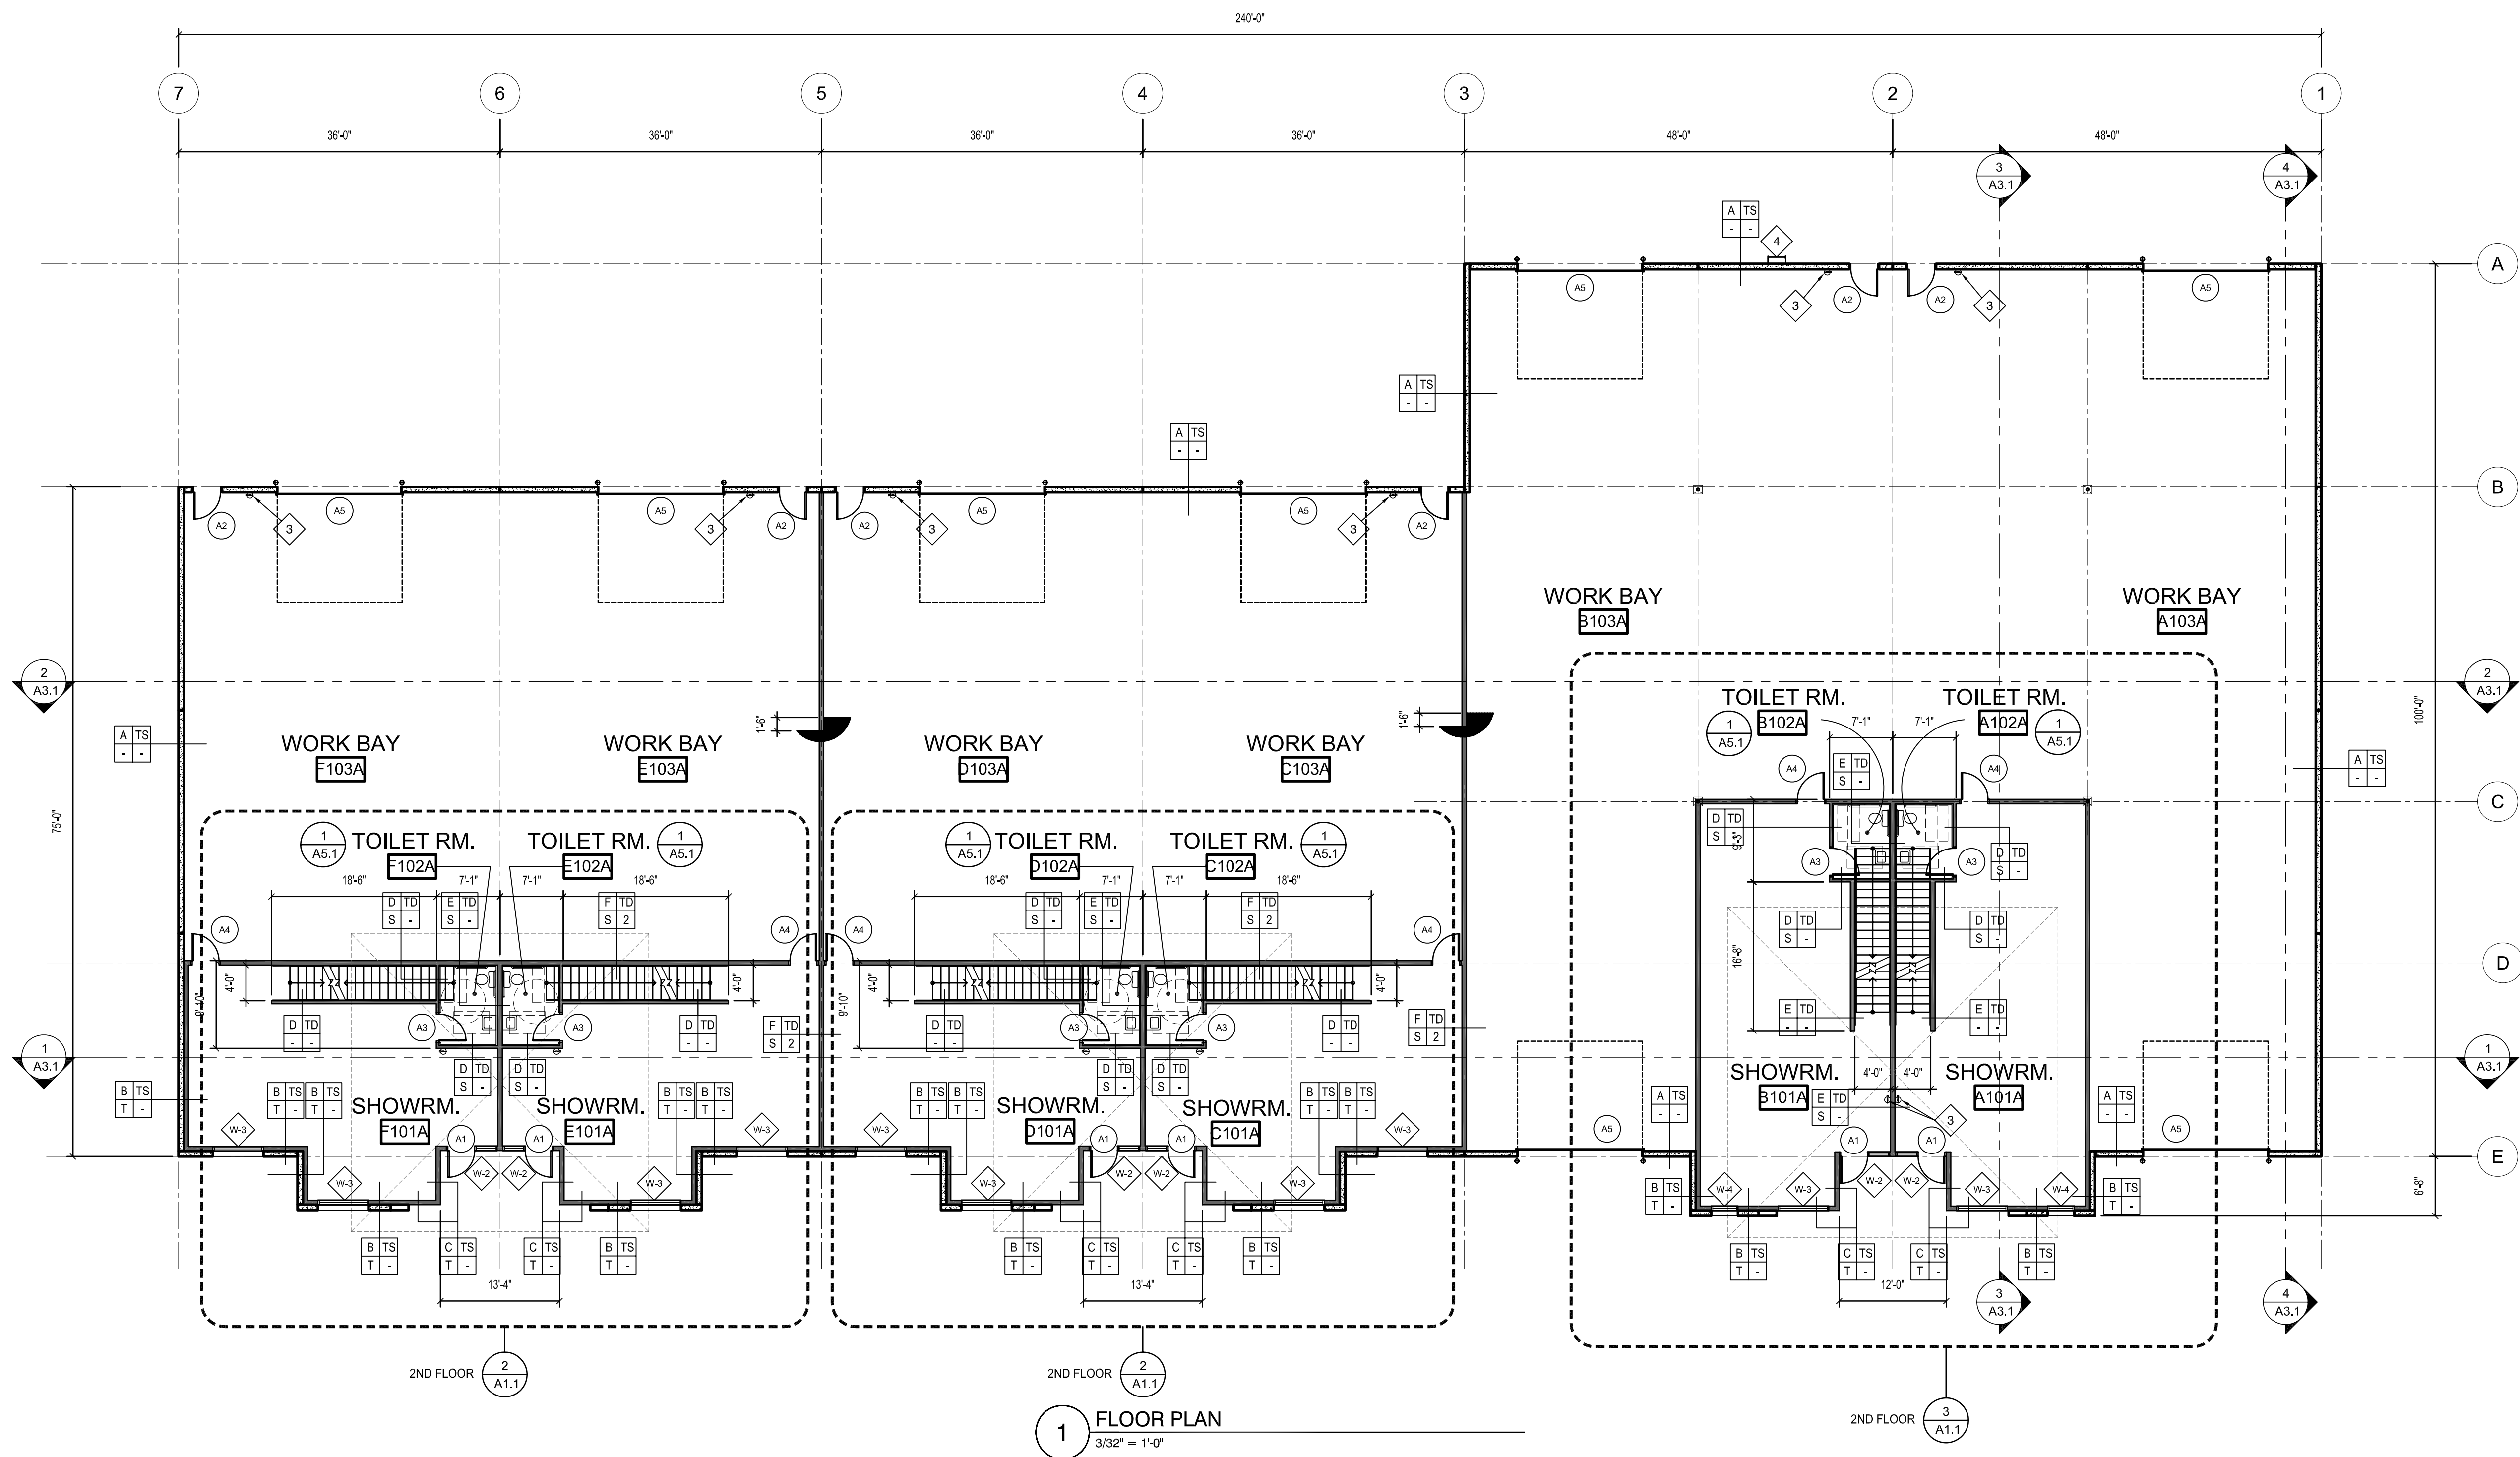

1 FLOOR PLAN
3/32" = 1'-0"

MARK	DATE	DESCRIPTION

SHEET TITLE
FLOOR PLAN